

→



---







Compromise Plan

2. Street Elevation Comparison



Landmarks PRC Approved

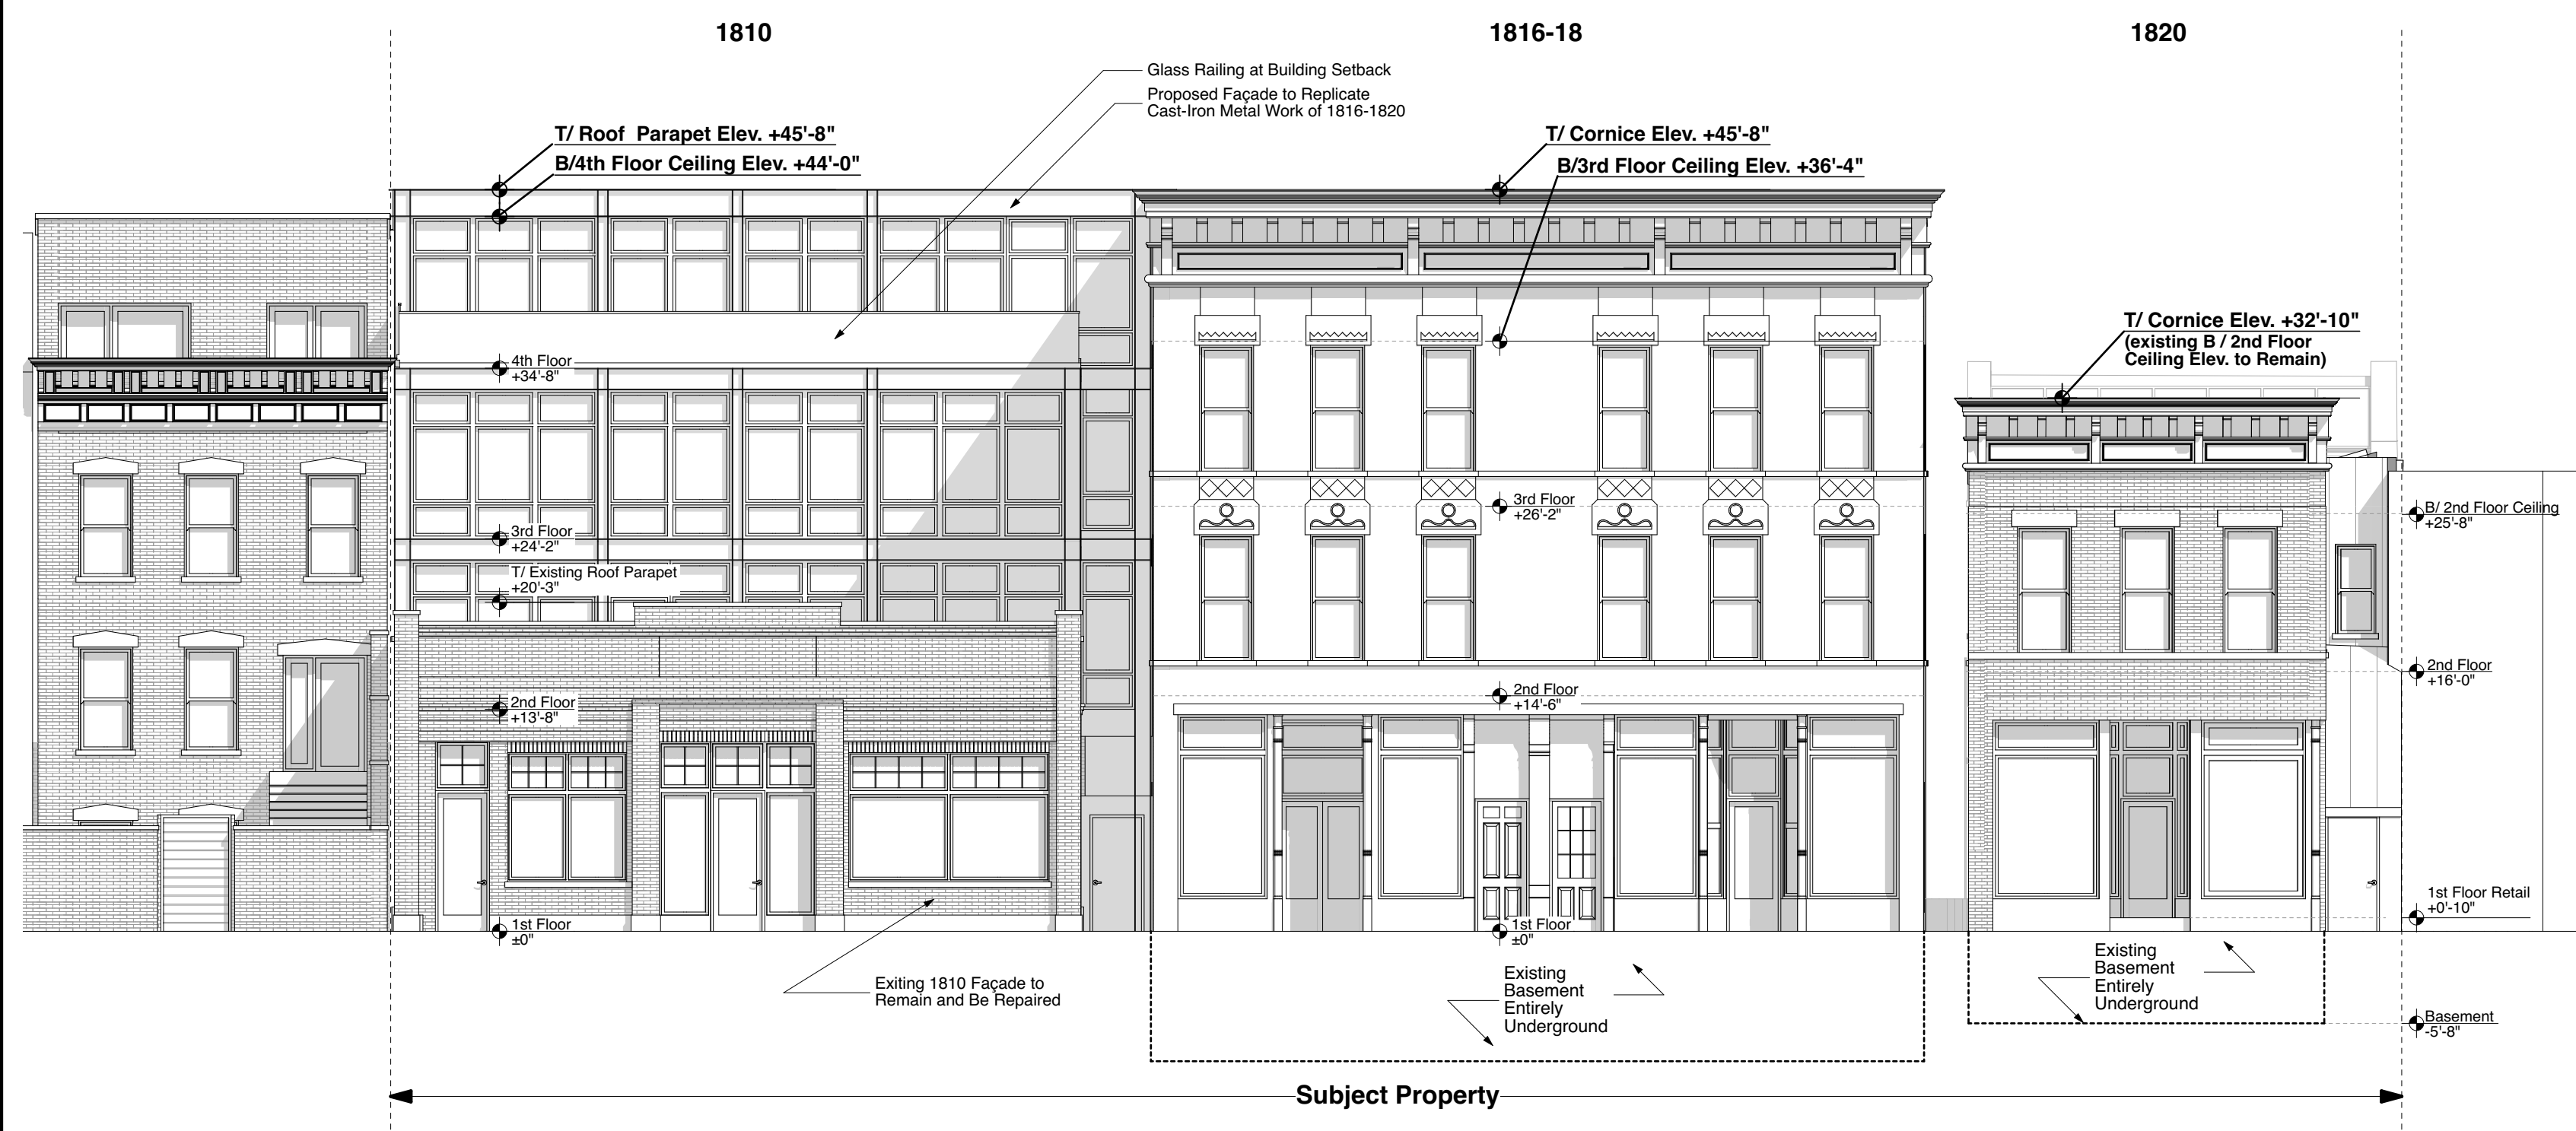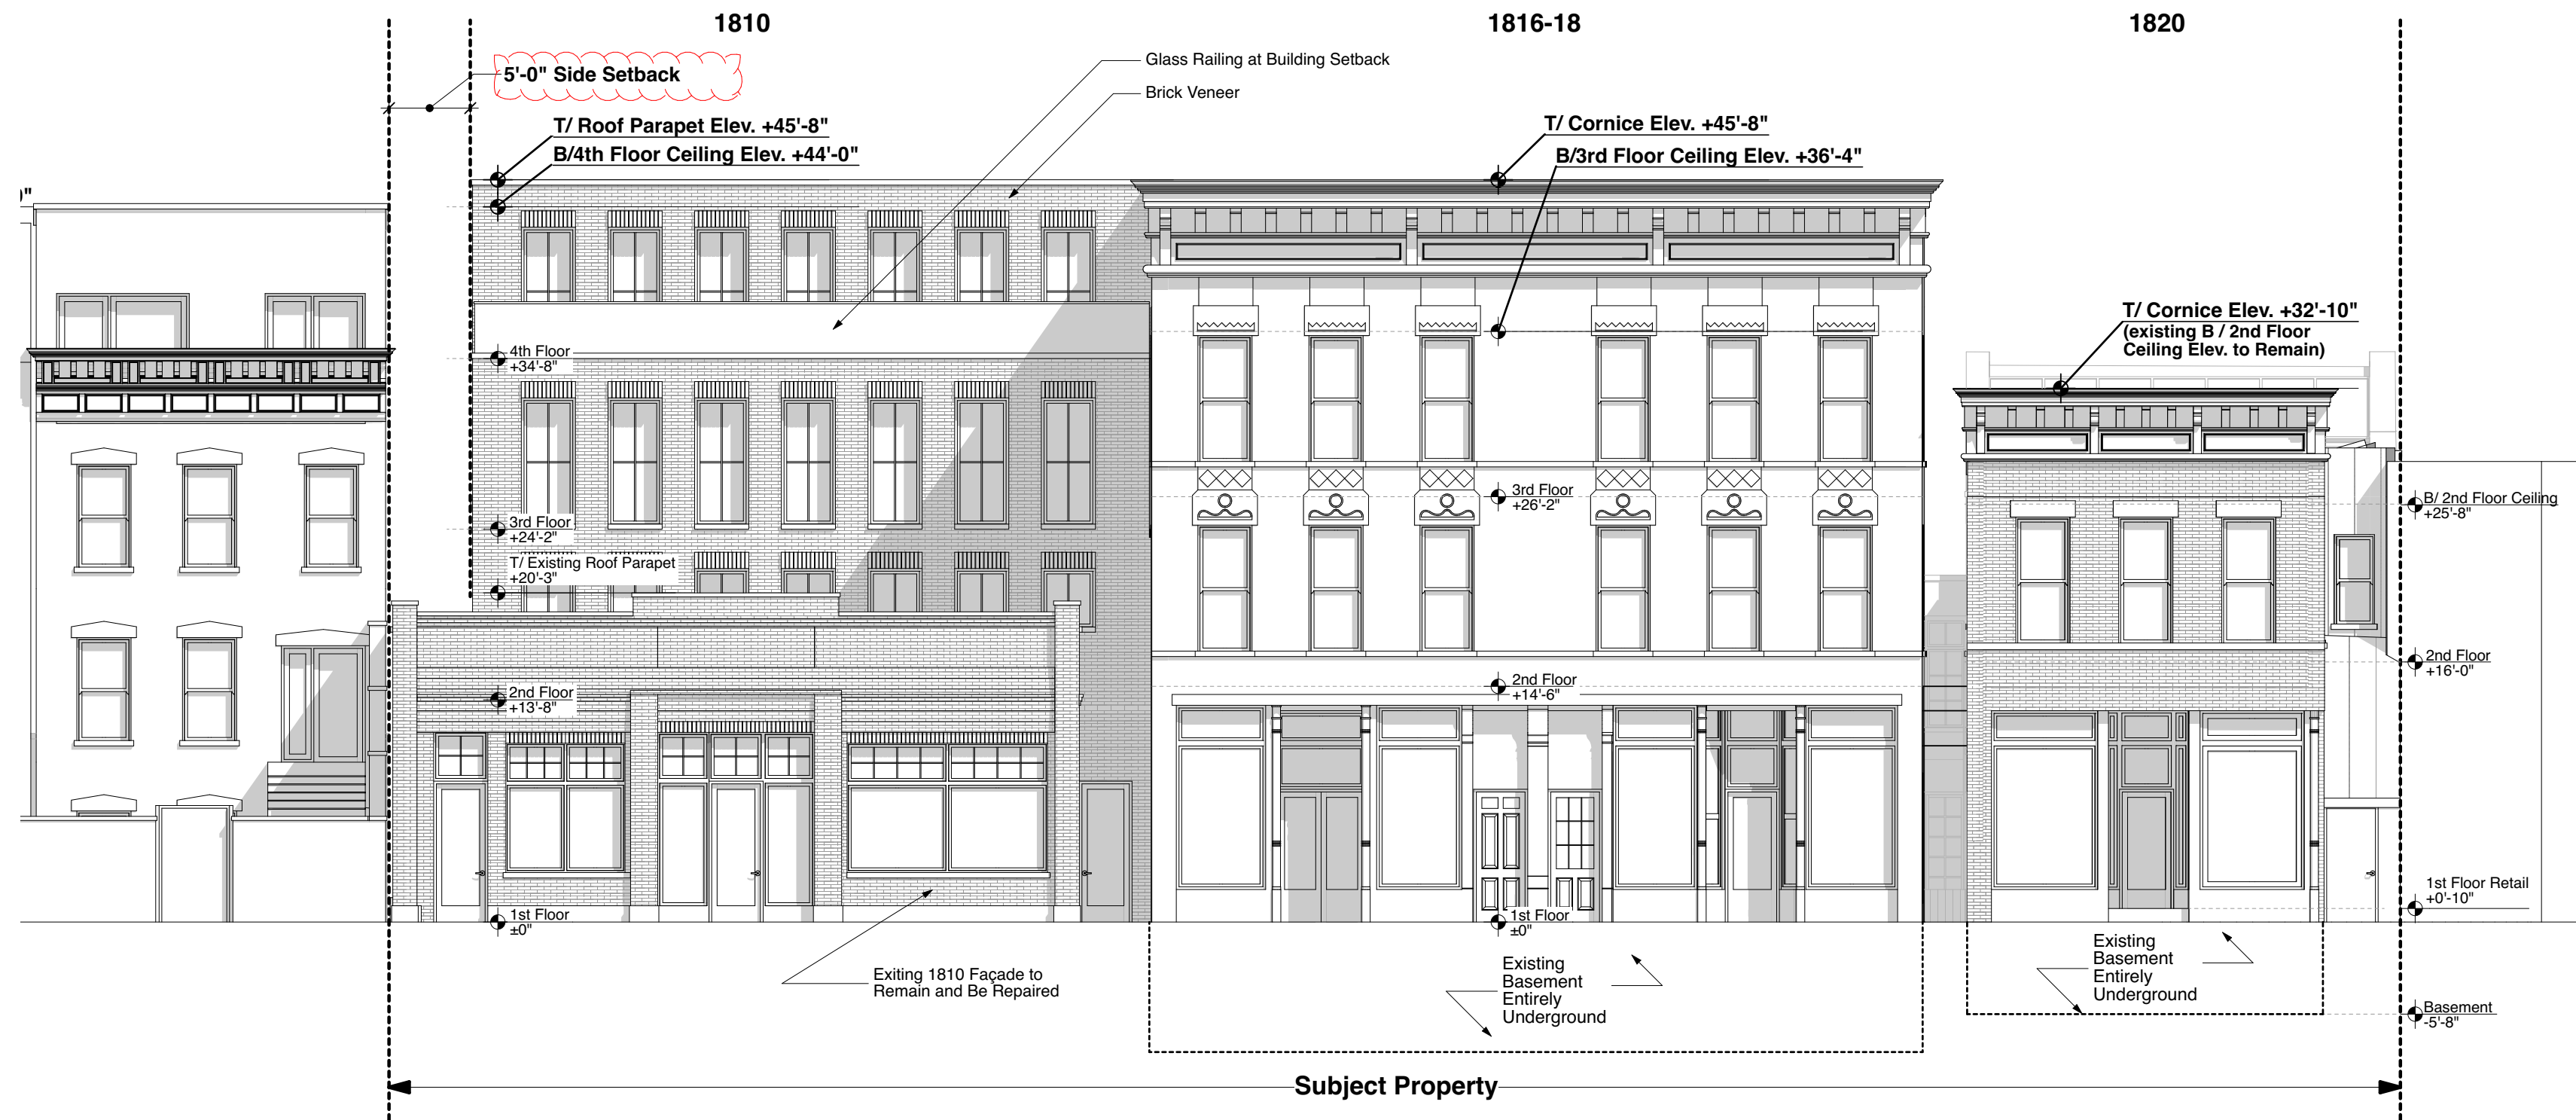

Compromise Plan

3. Street Elevation Comparison

Landmarks PRC Approved

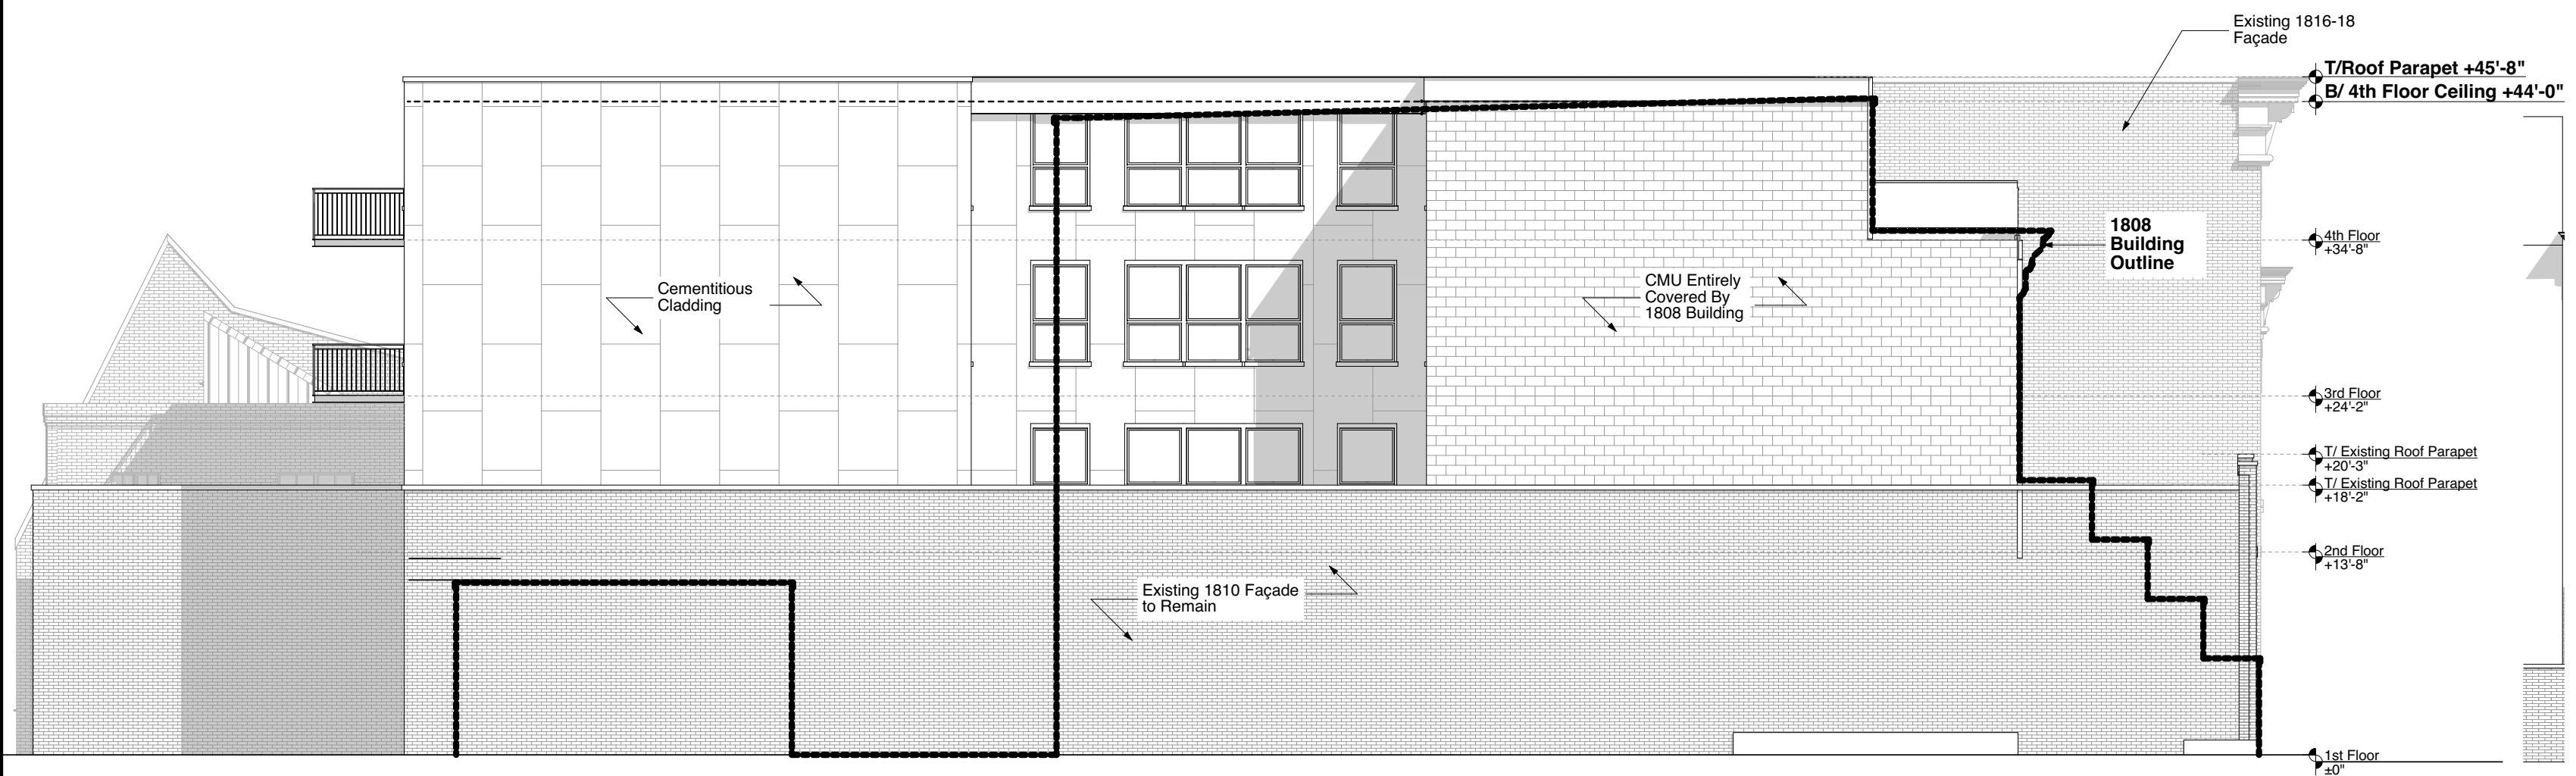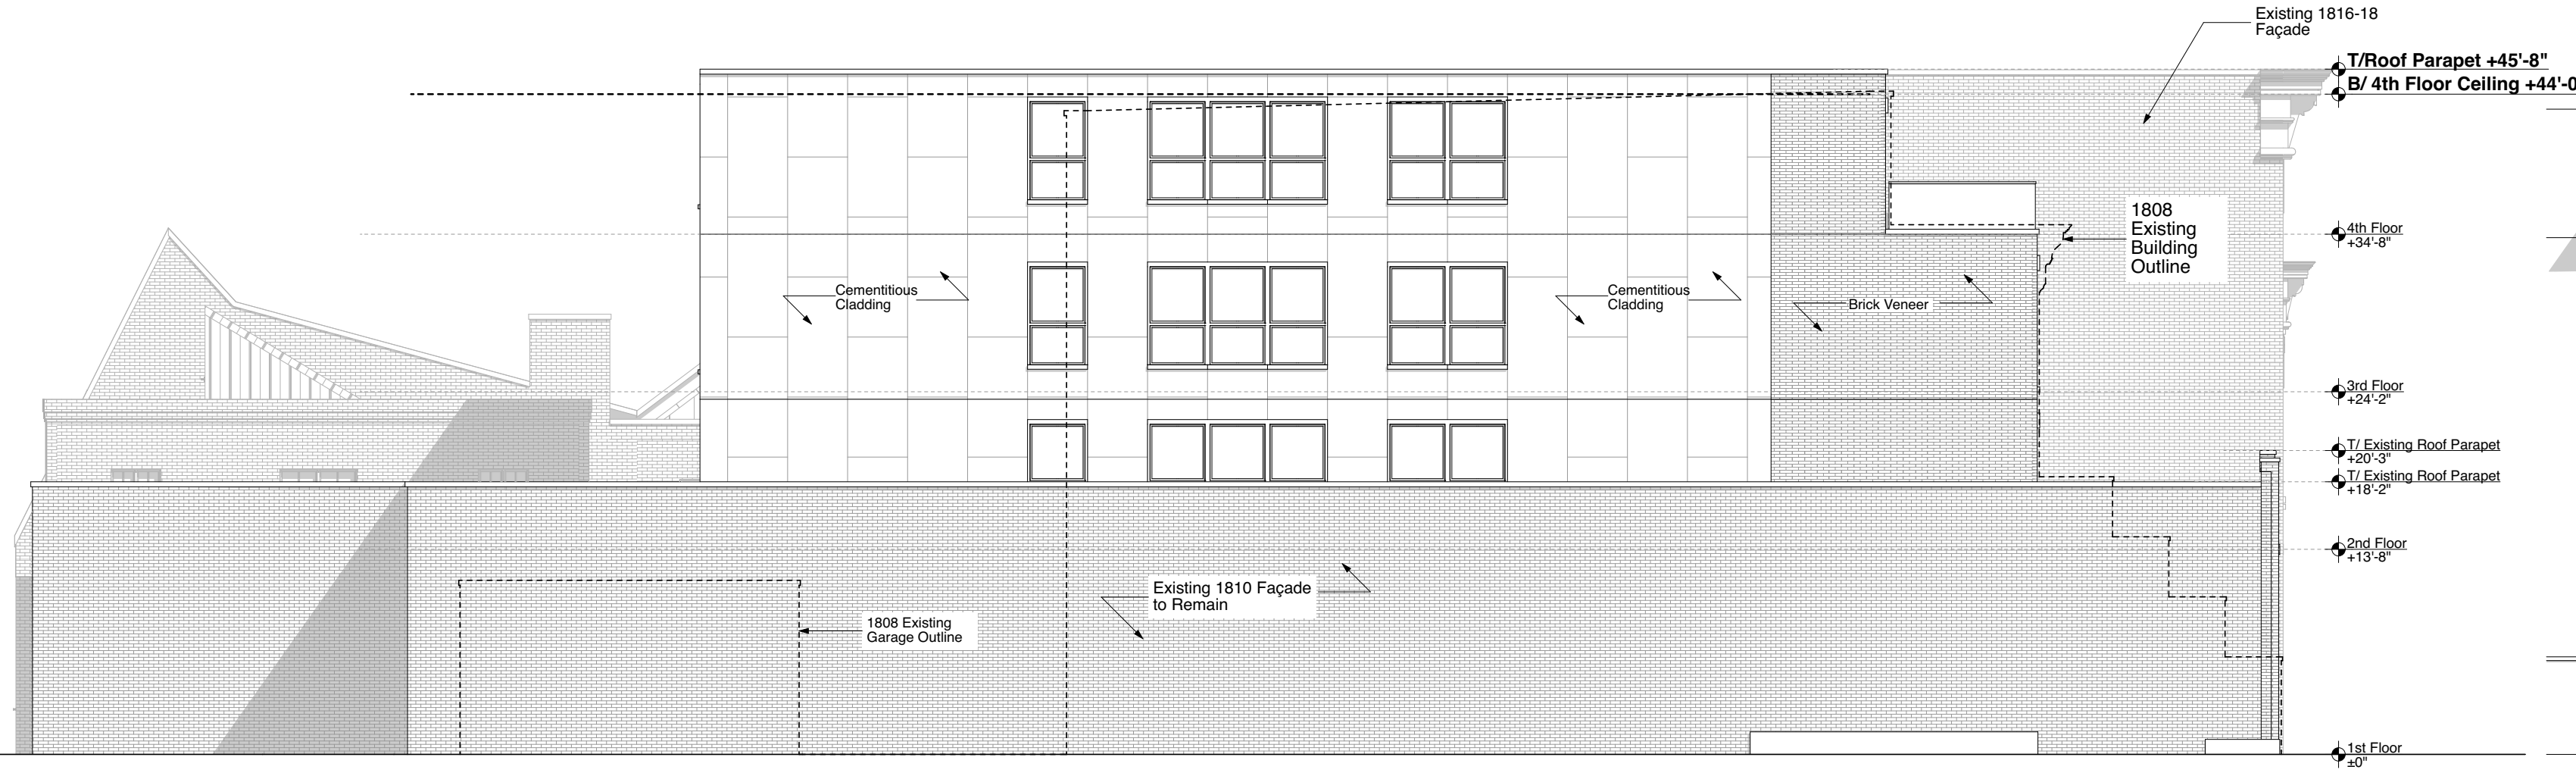



Compromise Plan



4. Street View Comparison

Landmarks PRC Approved





Compromise Plan



5. Street View Comparison

Landmarks PRC Approved





Compromise Plan



6. Aerial View Comparison



Landmarks PRC Approved